




First Floor Scale 1:100 at A3

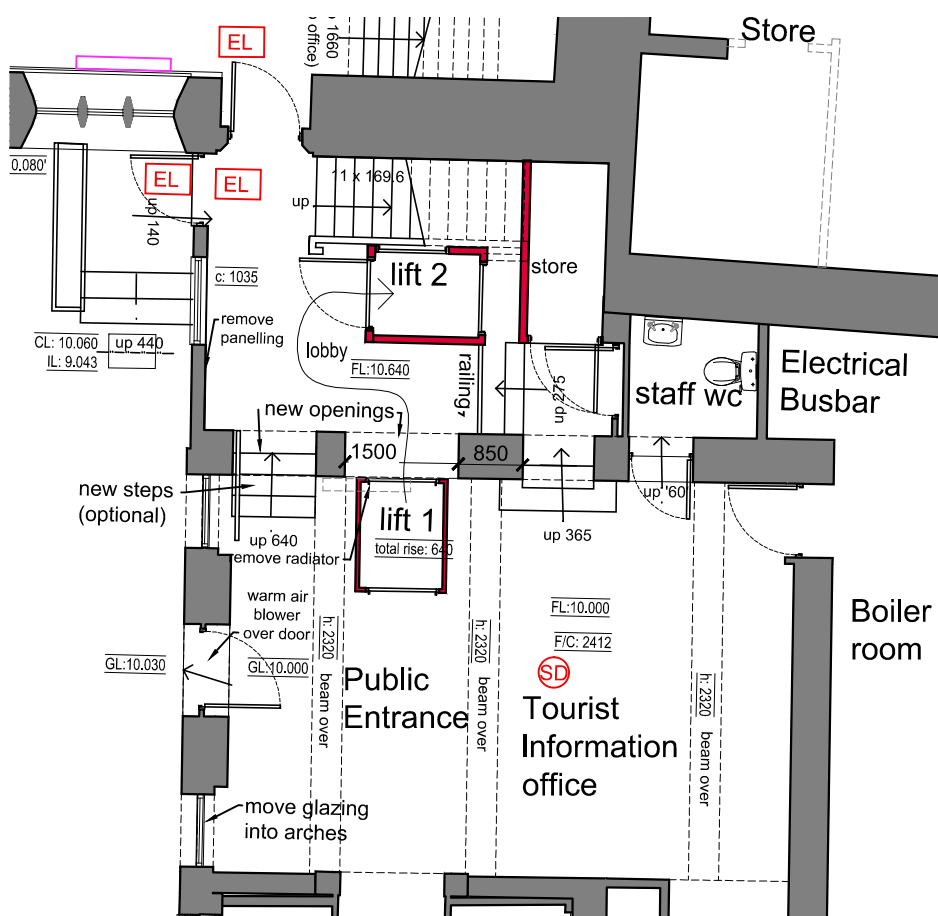

Ground Floor Scale 1:100 at A3

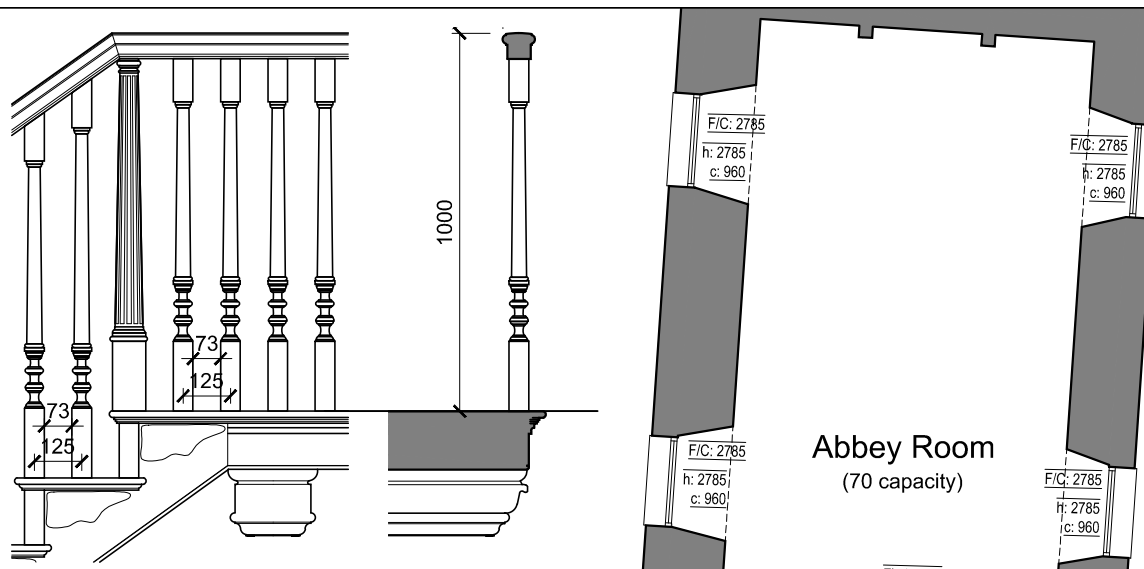

Stair detail Scale 1:20 at A3

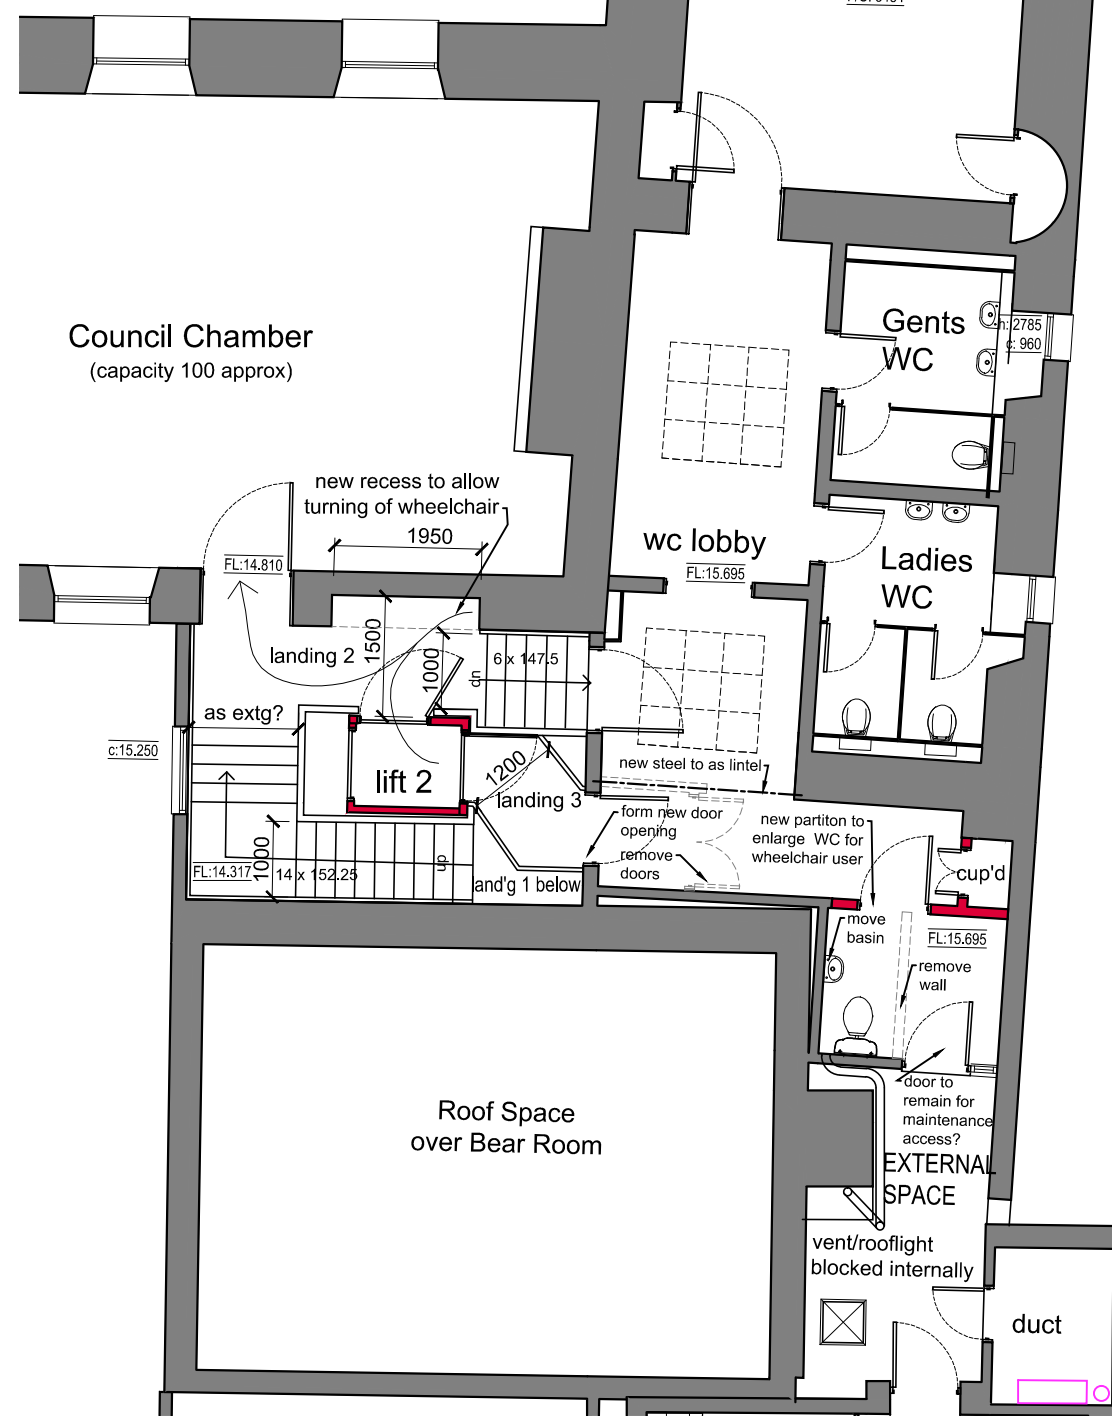


Second Floor Scale 1:100 at A3

PRIOR TO THE COMMENCEMENT OF ANY WORKS, THE BUILDER IS TO CHECK AND/OR DETERMINE ALL CONSTRUCTION DETAILS, INCLUDING CHECKING EXISTING SITE LEVELS AND DIMENSIONS. THE DRAWING IS TO BE READ IN CONJUNCTION WITH ALL OTHER PROJECT DRAWINGS, CONSTRUCTION NOTES AND/OR PROJECT SPECIFICATION. ALL DISCREPANCIES SHOULD BE REPORTED IMMEDIATELY.

Rev.	Date	Details	Drawn
A	17-02-17	Option 2 omitted, upper floor comon areas added	PSR
B	08-03-17	bottom level door to Lift 2 moved for lift to work	PSR
C	09-03-17	Council Chamber revised folowing sutvey	PSR

KEY

	Fire Alarm Panel
	Fire Alarm Bell or Sounder
	Smoke Detector
	Call points
	Emergency Light
	Radiators / Heaters

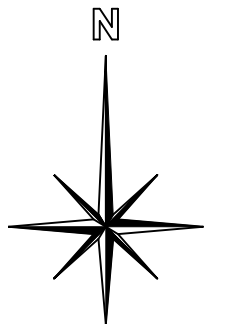

Client: Abingdon Town Council	
Site Address: Town Council Buildings Bridge Street Abingdon OX14 3HU	Description: PROPOSED ALTERATIONS NEW DISABLED ACCESS Stairwell Plans: Options 1 & 2
Drawing Number: PRELIM-001 Rev C	Date: 16-01-2017 Scale: 1:100 @ A3
Status: PRELIMINARY	
AutoCAD Reference: 2017-01-16 PRELIM Abingdon Town Council Offices.dwg	
Drawn: PSR	Checked: -
	Leys Longden and Co. Chartered Surveyors
2 Crofter's Court, The Crofts, Witney, Oxon, OX28 4DD Tel: 01993 864907 www.leyslongden.co.uk	

THIS DRAWING IS THE COPYRIGHT OF LEYS LONGDEN & CO. AND MUST NOT BE USED IN CONJUNCTION WITH ANY OTHER PROJECT WITHOUT LEYS LONGDEN & CO. WRITTEN CONSENT