


**Site Address:**  
 31 Welford Gardens,  
 Abingdon,  
 OX14 2BN  
 KC1031 81080806-100200827

**Client:**  


**Site Contact:**


**CPH Contact:**  
 Ramsey Office

**Date of works:**  
 T.B.A

**Date drawn:**  
 06/01/2021

**Drawn by:**  
 MB

**Drawing Requested By:**  
 Emile Baldauf-Clark

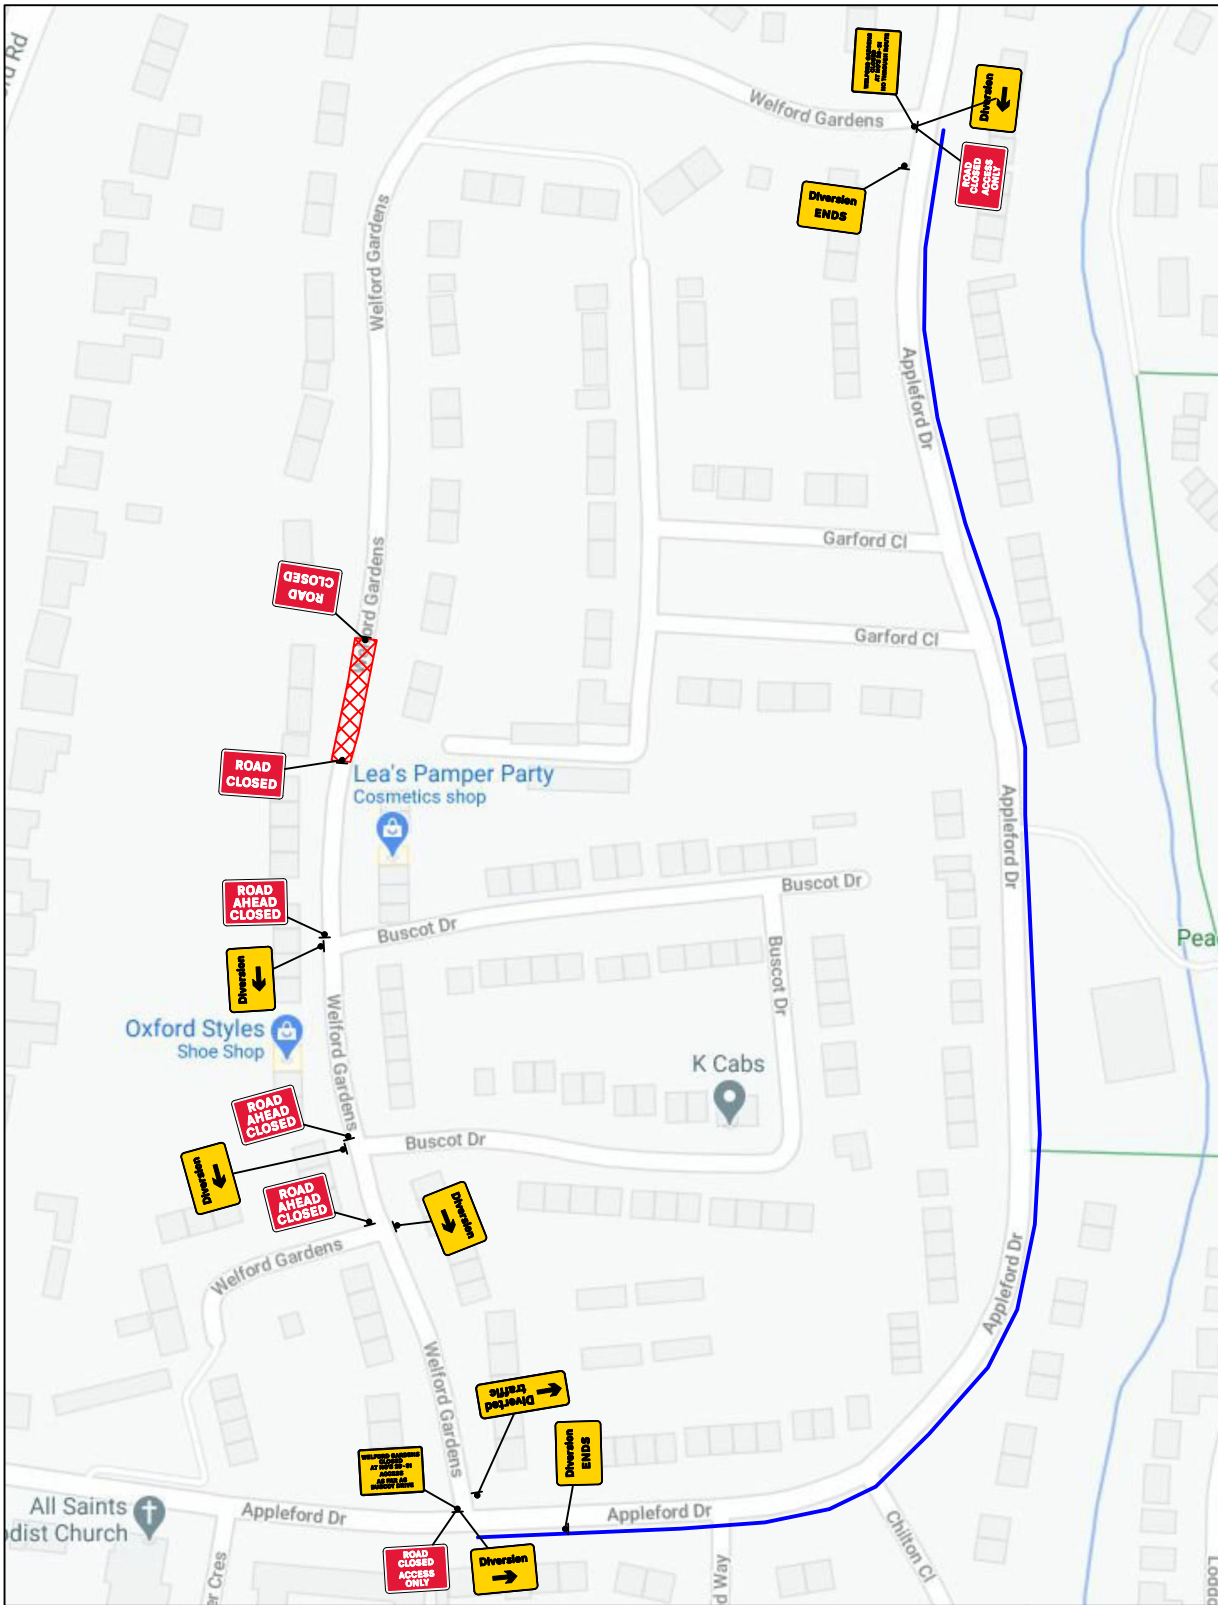

**KEY**

- Diversion Route
- 750 Road Cones
- Sign
- Temporary Pedestrian Crossing
- Temporary Traffic Signals
- Works Area
- Safety Zones
- Bus Stop To Be Suspended
- Stop & Go
- Van
- No Parking Cone
- Signalised Junction and or Push Button Crossing
- Pedestrian Barrier

**ROAD CLOSURE / DIVERSION**

SET-UP TO BE IN ACCORDANCE WITH THE NRSWA SAFETY AT STREET WORKS CODE

**Drawing number:**  
 MB/9201 MOD 1