


C:\Users\jane.clark\OneDrive - Oxfordshire County Council\TRO useful info\CAD plans\Abingdon Bath Street DYL.dwg

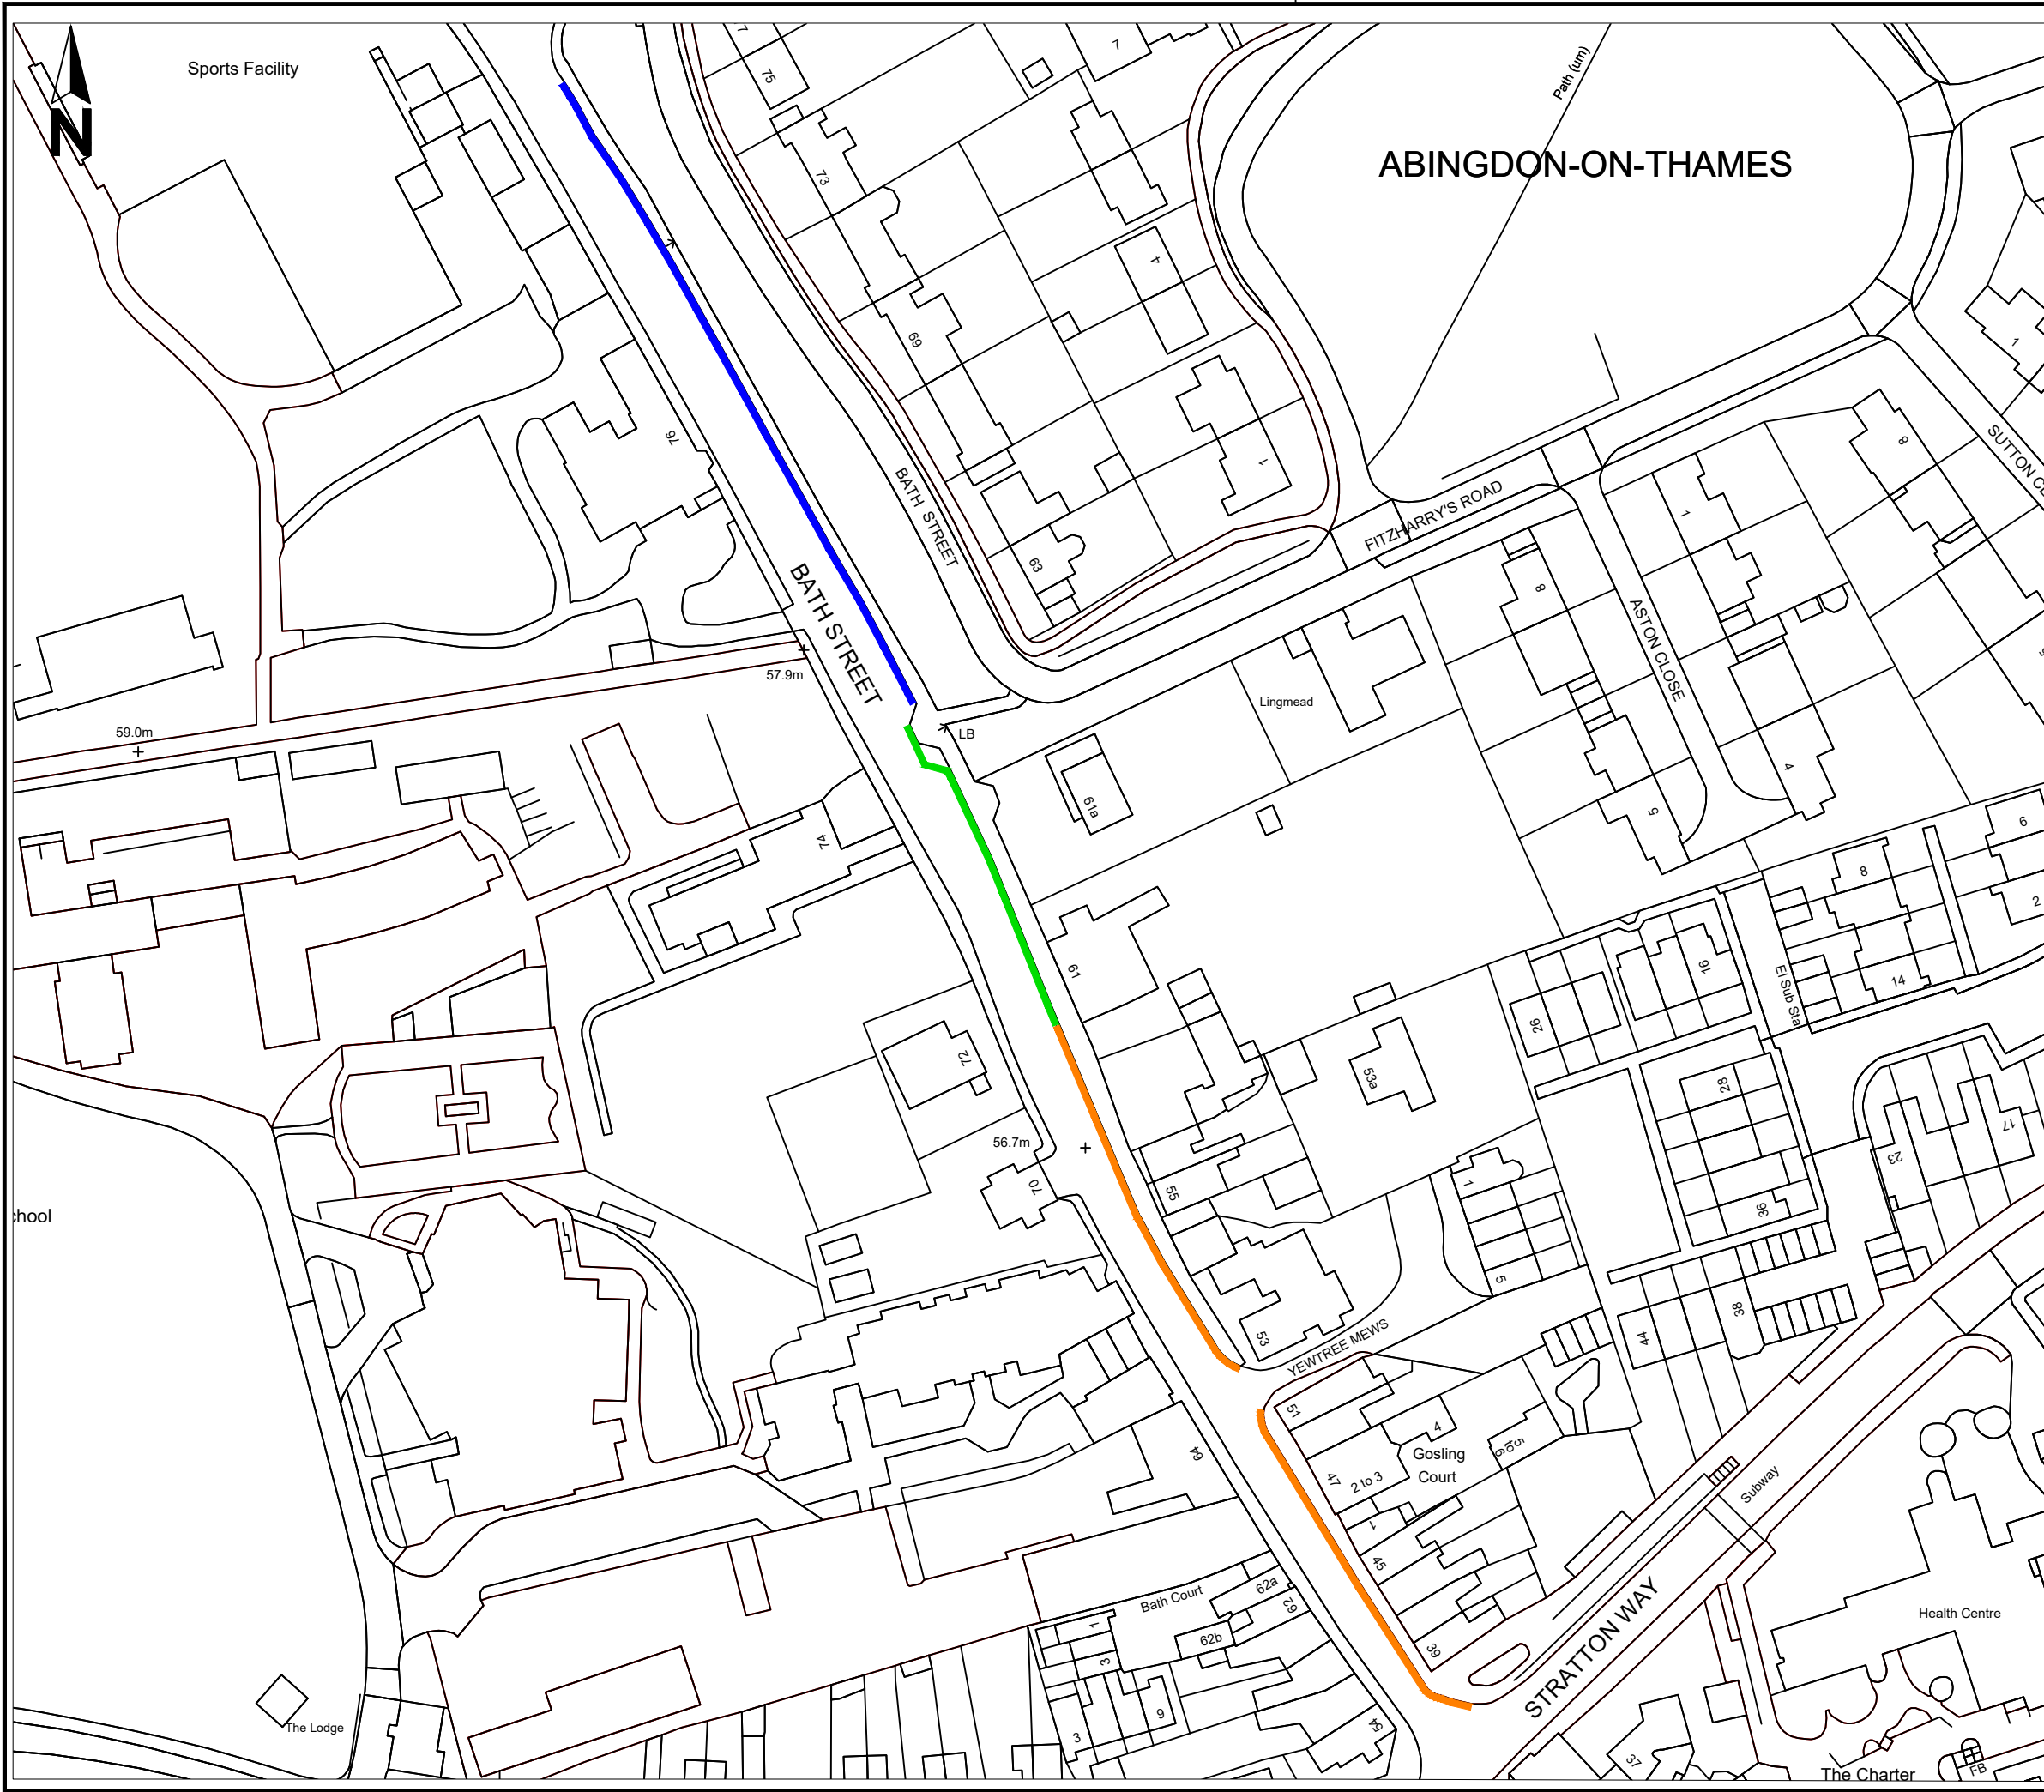

Drawing No. Revision 0

Key

- Existing No Waiting at Any Time (double yellow lines) 131 metres.
- Proposed "No Waiting at Any Time" (double yellow lines) (approx. 54 metres)
- Existing Monday - Saturday 8am - 6pm 2 Hours No return within 1 hour (approx. 113 metres)

Reproduced from the Ordnance Survey mapping with the permission of the Controller of Her Majesty's Stationery Office © Crown Copyright. Unauthorised reproduction infringes Crown Copyright, and may lead to prosecution or civil proceedings. Oxfordshire County Council Licence No LA076805

Rev.	Date	Purpose of revision	Drawn	Checked	Approved

OXFORDSHIRE COUNTY COUNCIL

Owen Jenkins
Director for Infrastructure Delivery
Communities
Oxfordshire County Council
County Hall
Oxford
OX1 1ND
Tel: 0345 310 11 11
Fax: (01865) 241577

Project title
PROPOSED NO WAITING AT ANY TIME

Drawing title
ABINGDON BATH STREET (UPPER)

Drawing Status

Scale @ A3	Drawn by	Checked by	Approved by
N.T.S.	JaC		
	Date drawn 11/18	Date checked	Date approved

Oxfordshire Project No. & File Ref

Drawing No. Revision 0