


BREWERY
SCALE 1:10
PLAN VIEW
21 SIS CLOSE
ABINGDON
OX14 3TA

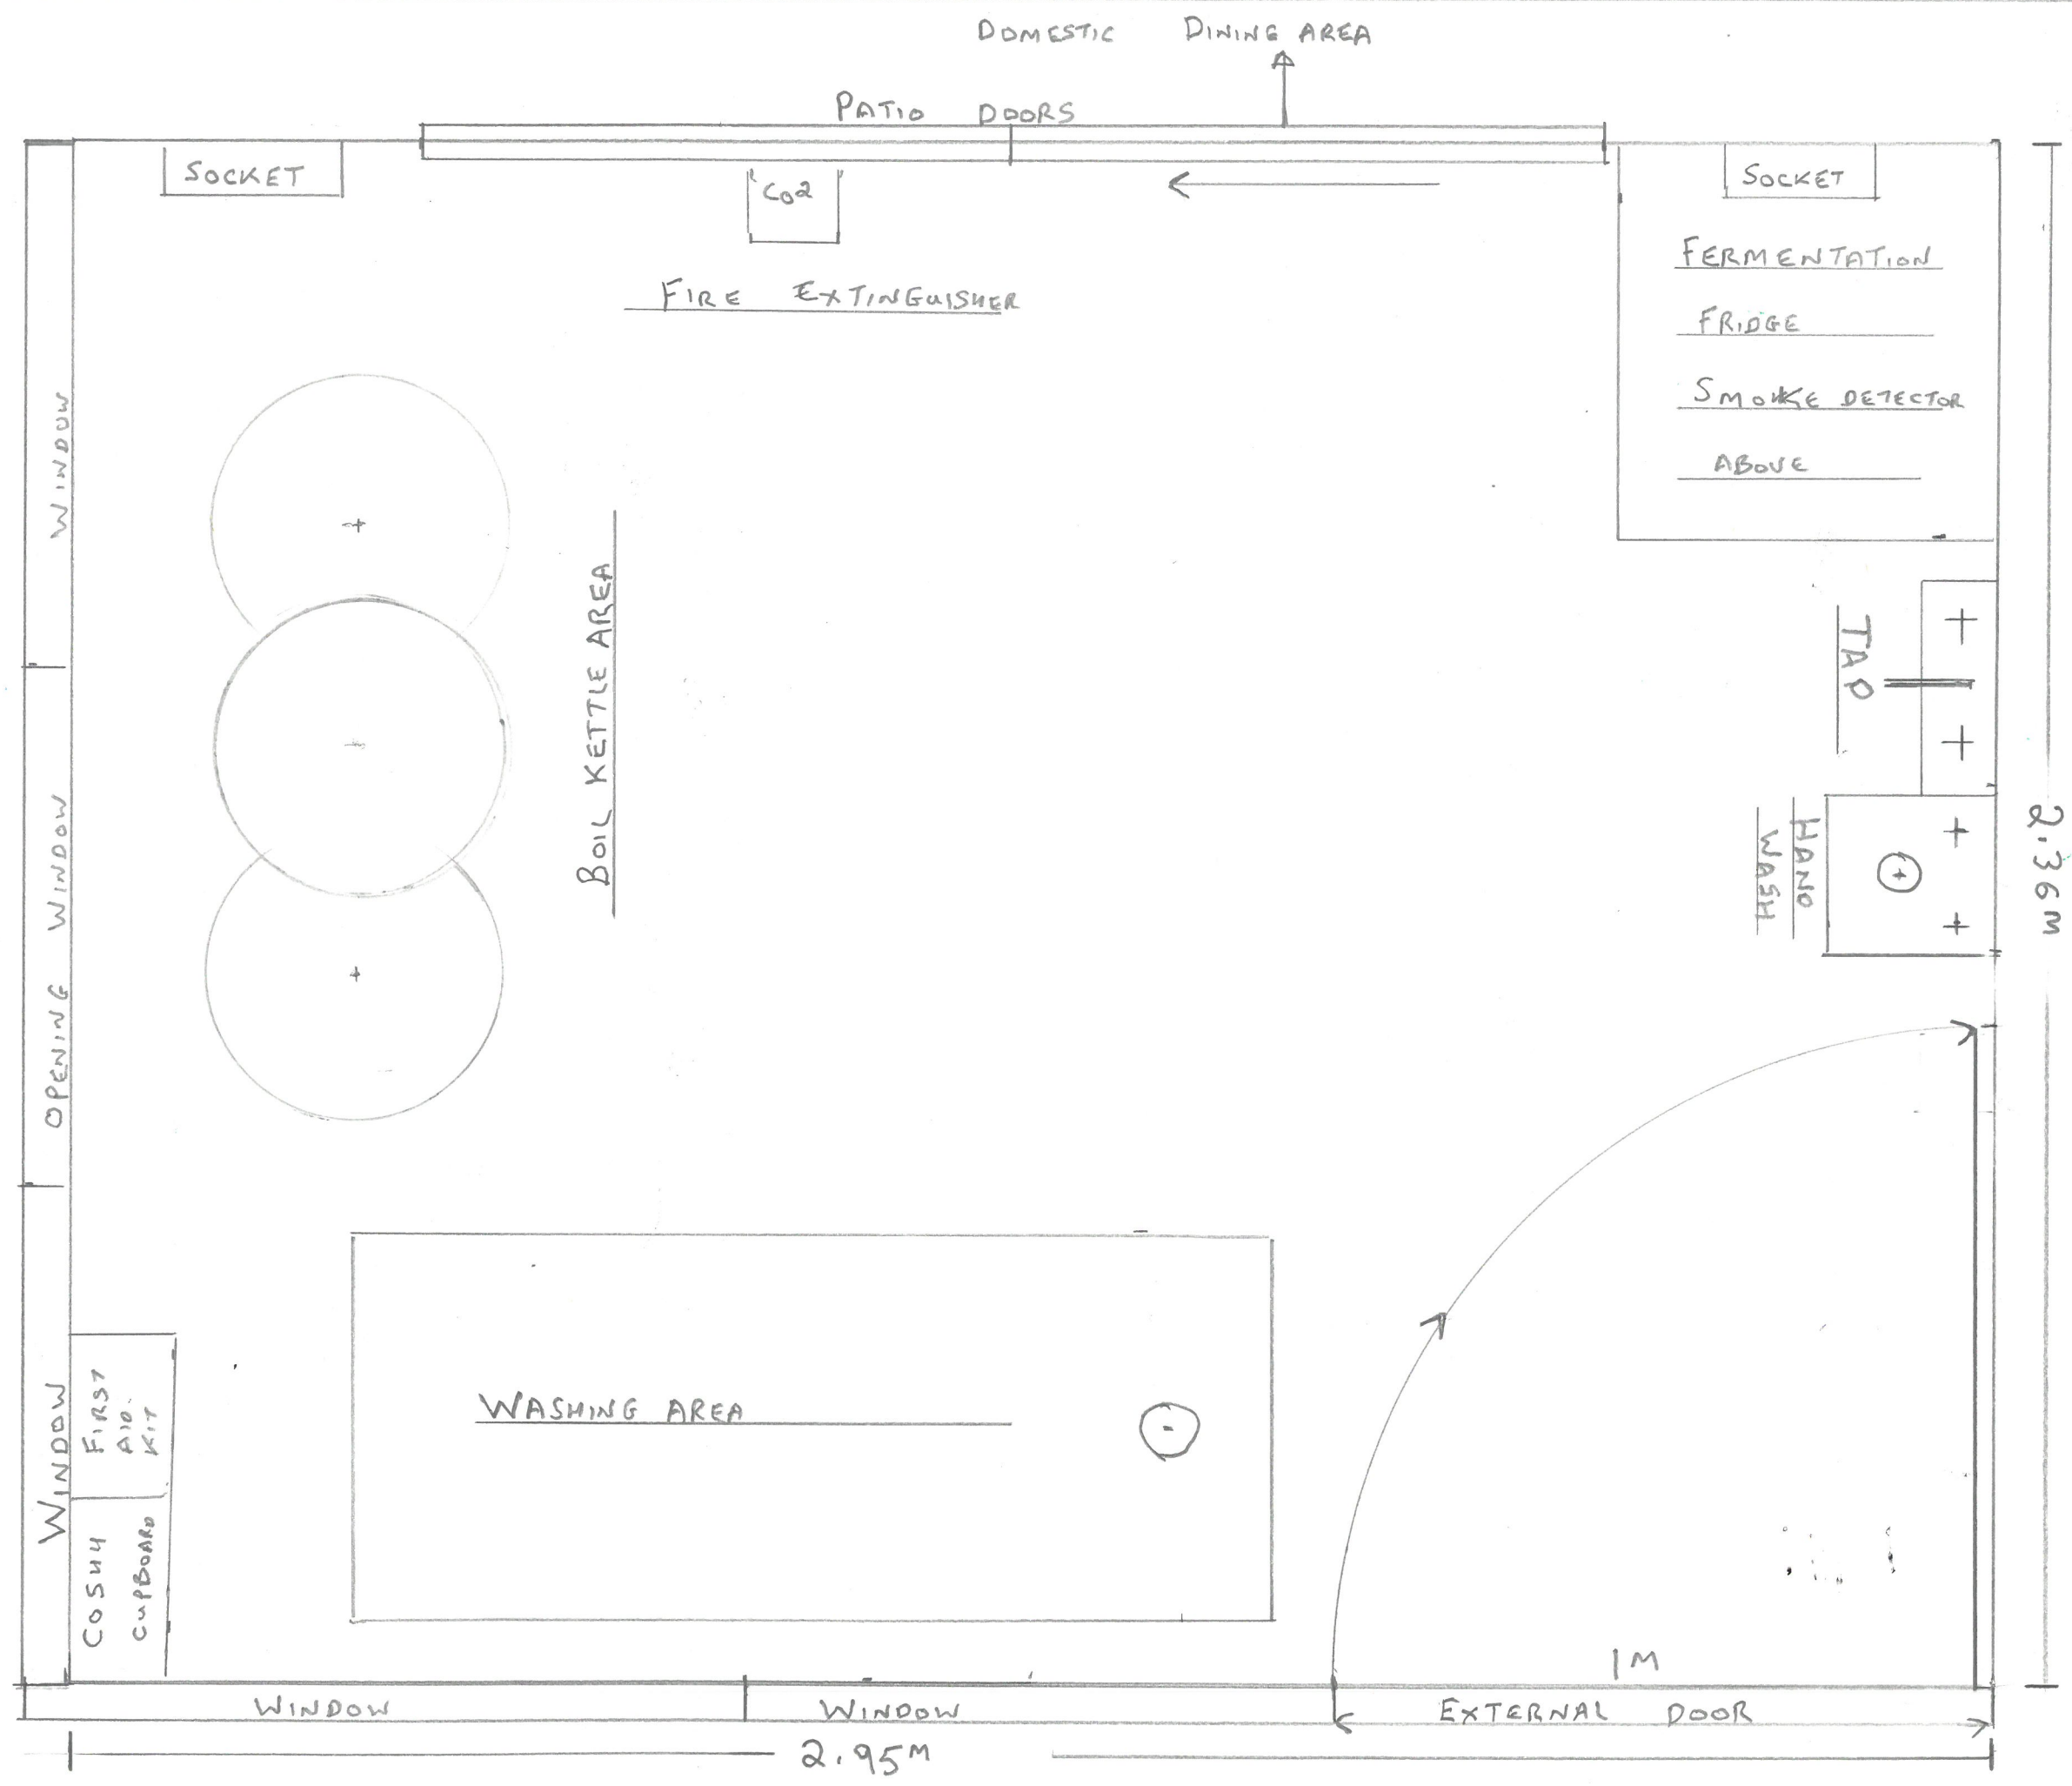

SOCKET

CO2

FIRE EXTINGUISHER

WINDOW

WINDOW OPENING

WINDOW

FIRST AID KIT
CUPBOARDS

BOIL KETTLE AREA

WASHING AREA

SOCKET

FERMENTATION

FRIDGE

SMOKE DETECTOR

ABOVE

TAP

HAND WASH

2.36m

1M

EXTERNAL DOOR

WINDOW

WINDOW

2.95m