


Erection of 1 new residential dwelling to be numbered:

225A South Avenue

ABINGDON OX14 1QT

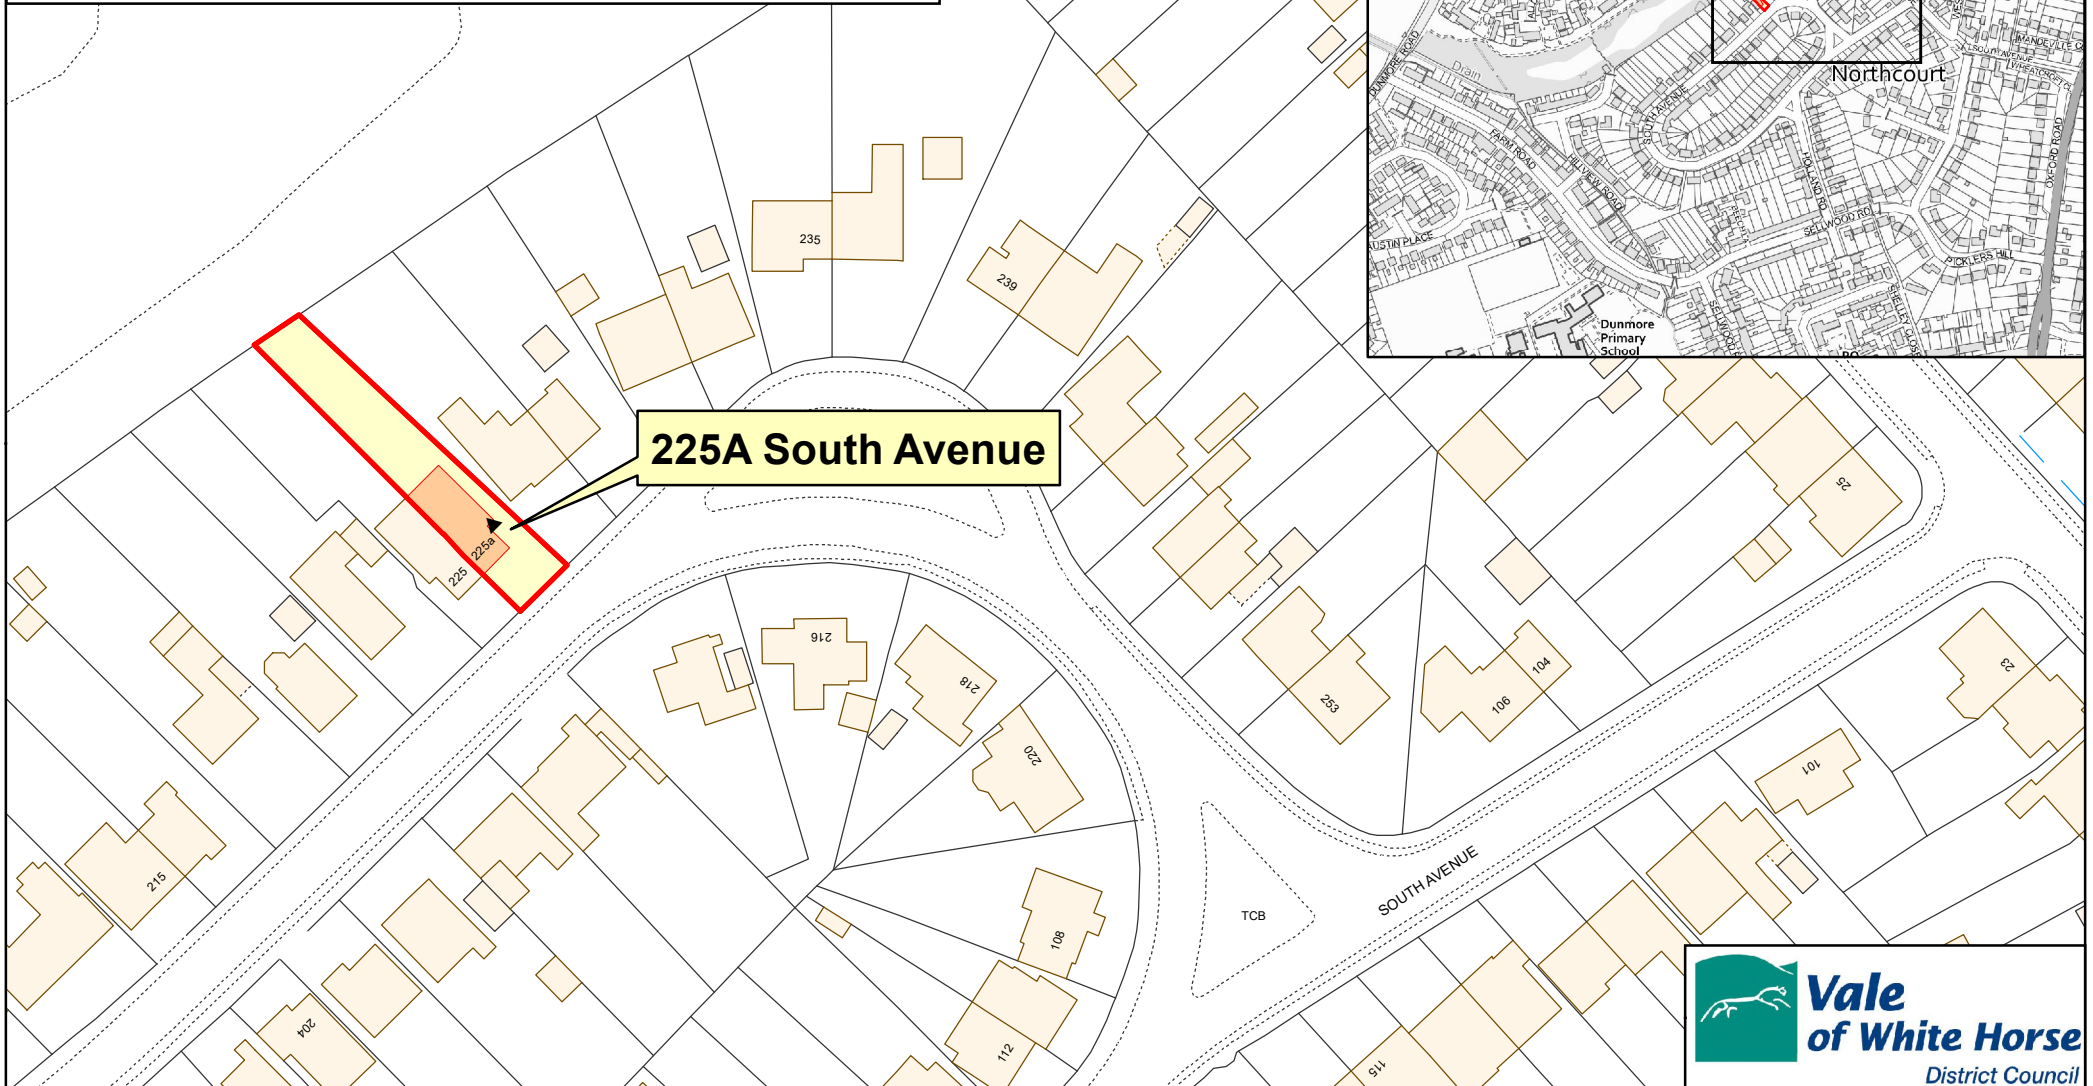

225A South Avenue

