


NOTE
Refer to drawing 20335.002 for closure detail.

NOTE
Refer to drawing 20335.003 for closure detail.

NOTE
Refer to drawing 20335.001 for closure detail.

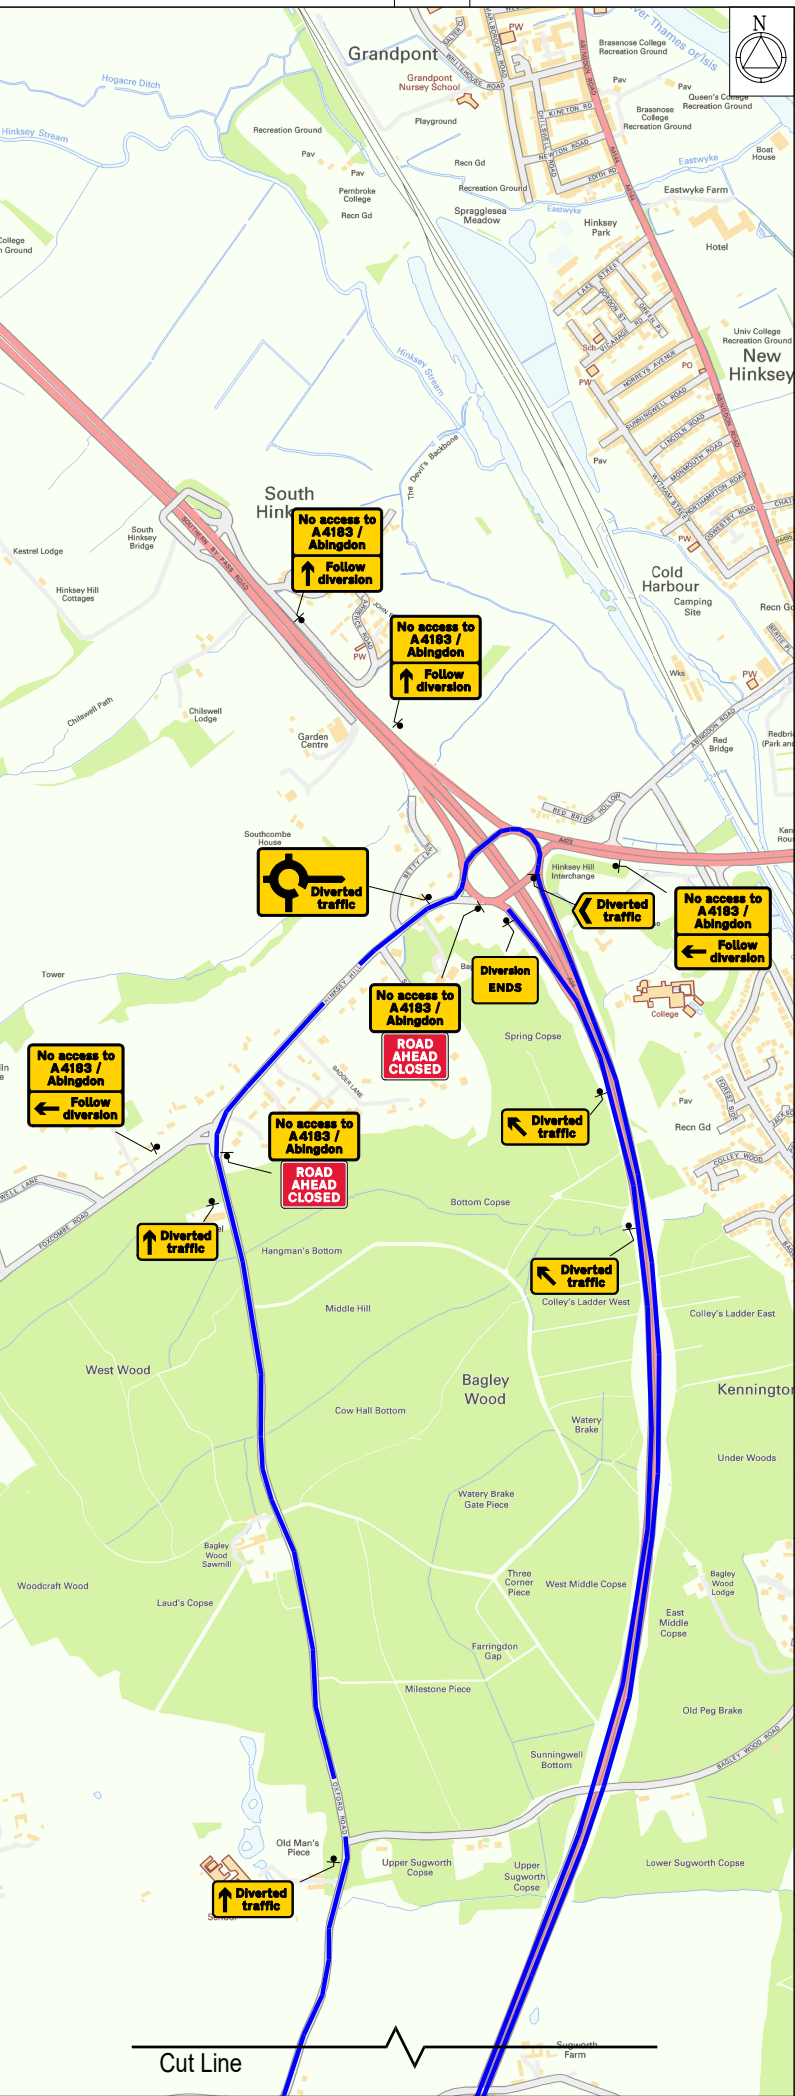

THIS DRAWING MAY BE USED ONLY FOR THE PURPOSE INTENDED AND ONLY WRITTEN DIMENSIONS SHALL BE USED

NOTES

1. Sign locations are indicative only and exact locations need to be determined on site
2. All traffic signs shall comply with Chapter 2 of the Traffic Signs Manual
3. All traffic management equipment shall be provided by the Contractor, unless otherwise specified
4. All signs shall be positioned as far as possible to be observed by other road users and shall not obstruct any other sign, pavement or kerb as far as reasonably practicable.
5. All traffic signs shall meet the reflectorisation requirements of BS 5773 - Part 6: 1993, Table 1.

KEY

- Sign
- Closed road
- Diversion Route

NOTE

Diversion to be driven prior to the road closure being installed.

Plans for any road closure should be discussed by the designer with the police and any relevant Highways Authorities as traffic is being diverted on to their network.

Revision Details	By	Date	Suffix
	Chk		

Drawing Number: 20335.004

Project Title: A34 Lodge Hill

Phase 1 & 4

Drawing Title: Diversion detail

Scale at A1: NTS

Drawn & Checked: A.JAGGERS

Date: 01/10/20

Suitability: FOR CONSTRUCTION

Approved By: S.O'HANLON

CHEVRON