
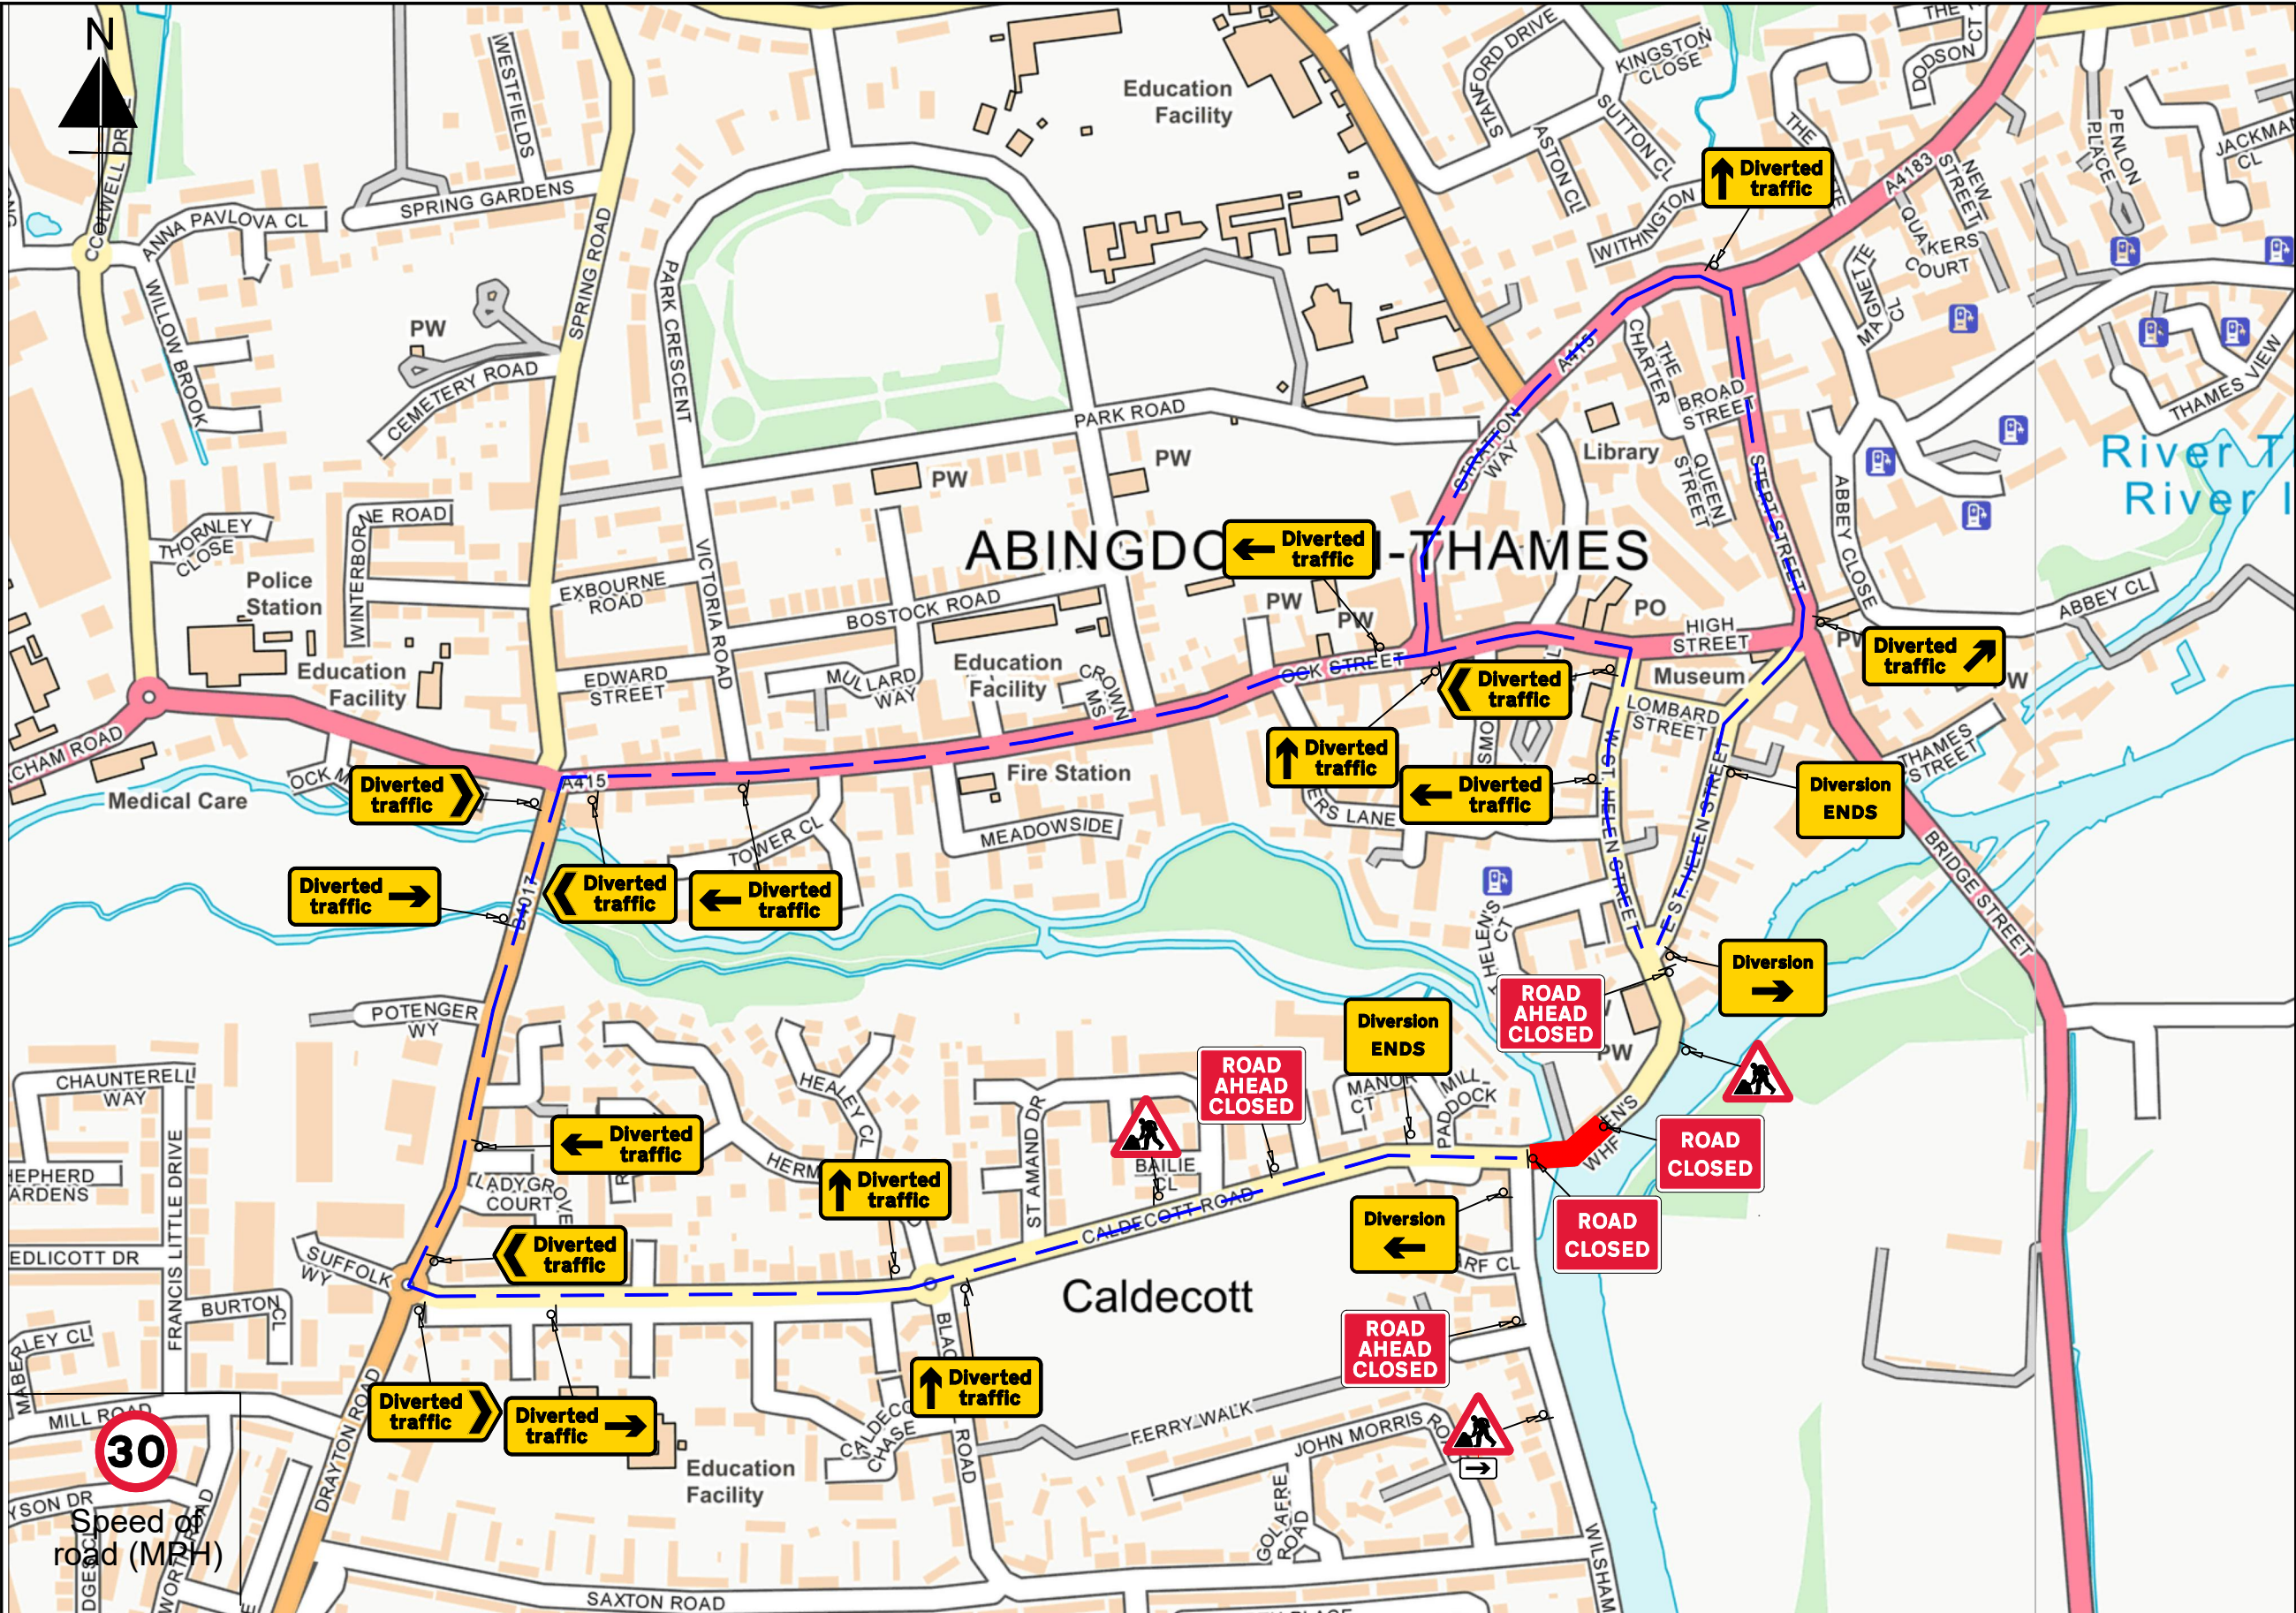


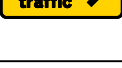

Sign Schedule			
	ID: 001	Item: Qty: 1	Ref: 573 Direction to hazard right
	ID: 002	Item: Qty: 3	Ref: 7001 Road works ahead
	ID: 003	Item: Qty: 2	Ref: 2703 Direction of temporary diversion route from junction ahead
	ID: 004	Item: Qty: 2	Ref: 2704 Direction of temporary diversion route
	ID: 005	Item: Qty: 1	Ref: 2702 Start of temporary diversion route
	ID: 006	Item: Qty: 1	Ref: 2703 Direction of temporary diversion route from junction ahead
	ID: 007	Item: Qty: 4	Ref: 2703 Direction of temporary diversion route from junction ahead
	ID: 008	Item: Qty: 4	Ref: 2703 Direction of temporary diversion route from junction ahead
	ID: 009	Item: Qty: 3	Ref: 2704 Direction of temporary diversion route
	ID: 010	Item: Qty: 3	Ref: 7010-FP-13-9 Nature of temporary hazard ahead - Road Ahead Closed
	ID: 011	Item: Qty: 2	Ref: 2702 End of temporary diversion route
	ID: 012	Item: Qty: 1	Ref: 2702 Start of temporary diversion route
	ID: 013	Item: Qty: 2	Ref: 7010-FP-13-9 Nature of temporary hazard ahead - Road Closed

UKTMS

UK Traffic Management Services Ltd

ST HELENS WHARF
ABINGDON, OX14 5EN

Project Number :	Issue	Date	Parking bay suspension required:	N
Drawing Number : DDC3966	V1.0	30.07.25	Bus stop suspension required:	N
Date Surveyed & Surveyor:	30.07.25 Tim Smith		Traffic Light switch out required:	N

All works to be carried out in accordance with 'A code of practice' October 2013.
Do not scale from this drawing.

UK Traffic Management Services Ltd
www.uktms.co.uk
01189 760002

Drawing 1 of 1

750mm Cones

No waiting cones

2m ped barrier

Safety Zone

Work Site

Drawn By : Neil Davies 30.07.2025
Checked By : Tim Smith 30.07.2025