


Abingdon: 100.157 S278 Highways Act 1980 - location plan

Highway works at Marcham Road (site for Premier Inn)

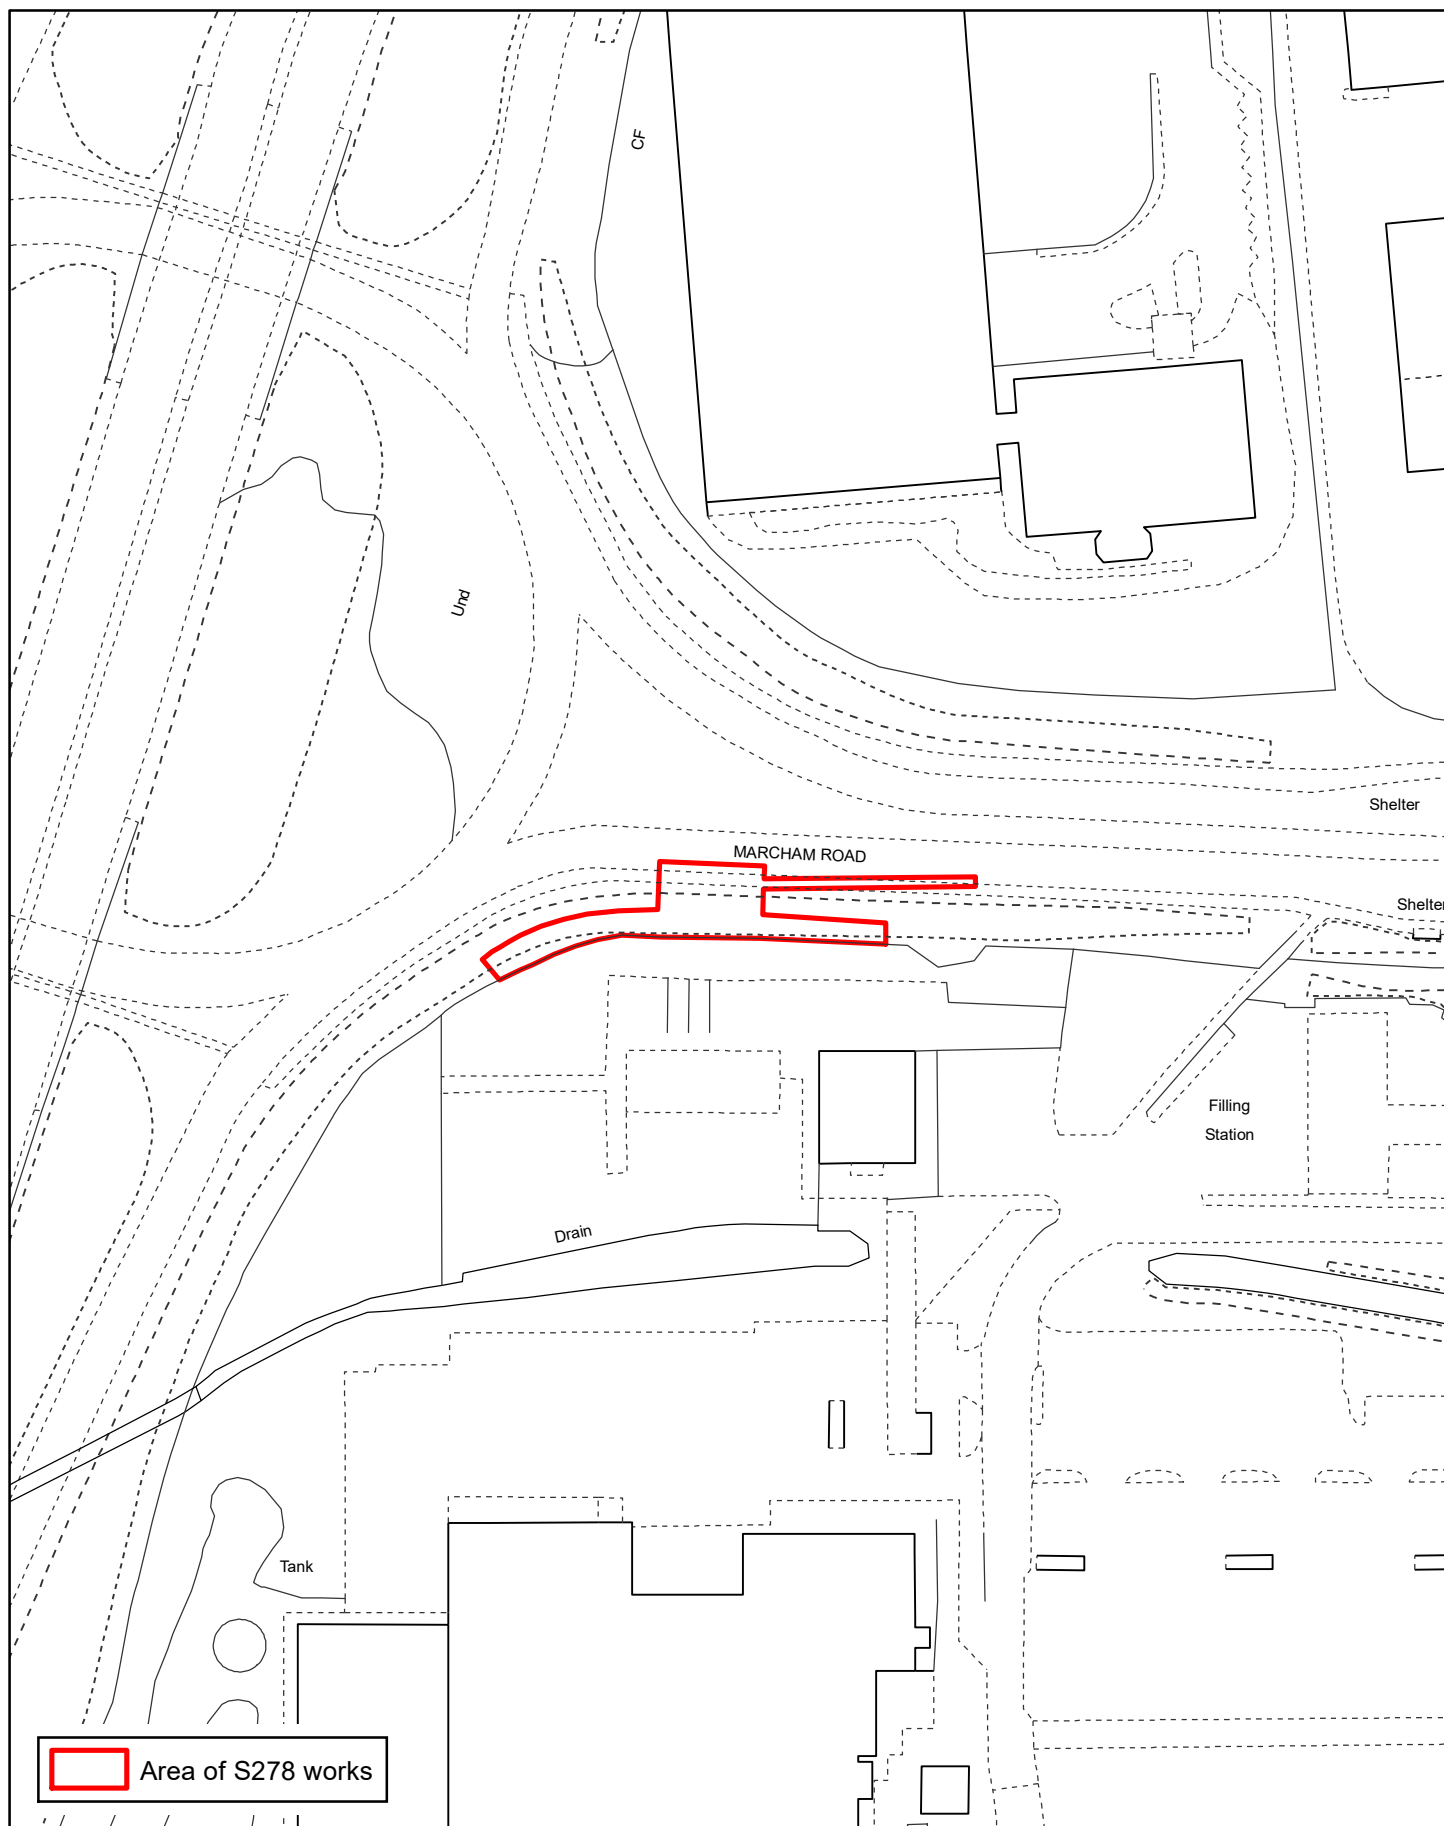

© Crown copyright and database rights 2023 Ordnance
Survey 0100023343

1:1250

SU4796

You are permitted to use this data solely to enable you
to respond to, or interact with, the organisation that
provided you with the data.
You are not permitted to copy, sub-licence, distribute or
sell any of this data to third parties in any form.



Oxfordshire County Council
Highway Records Office
TJI 10/08/2023