
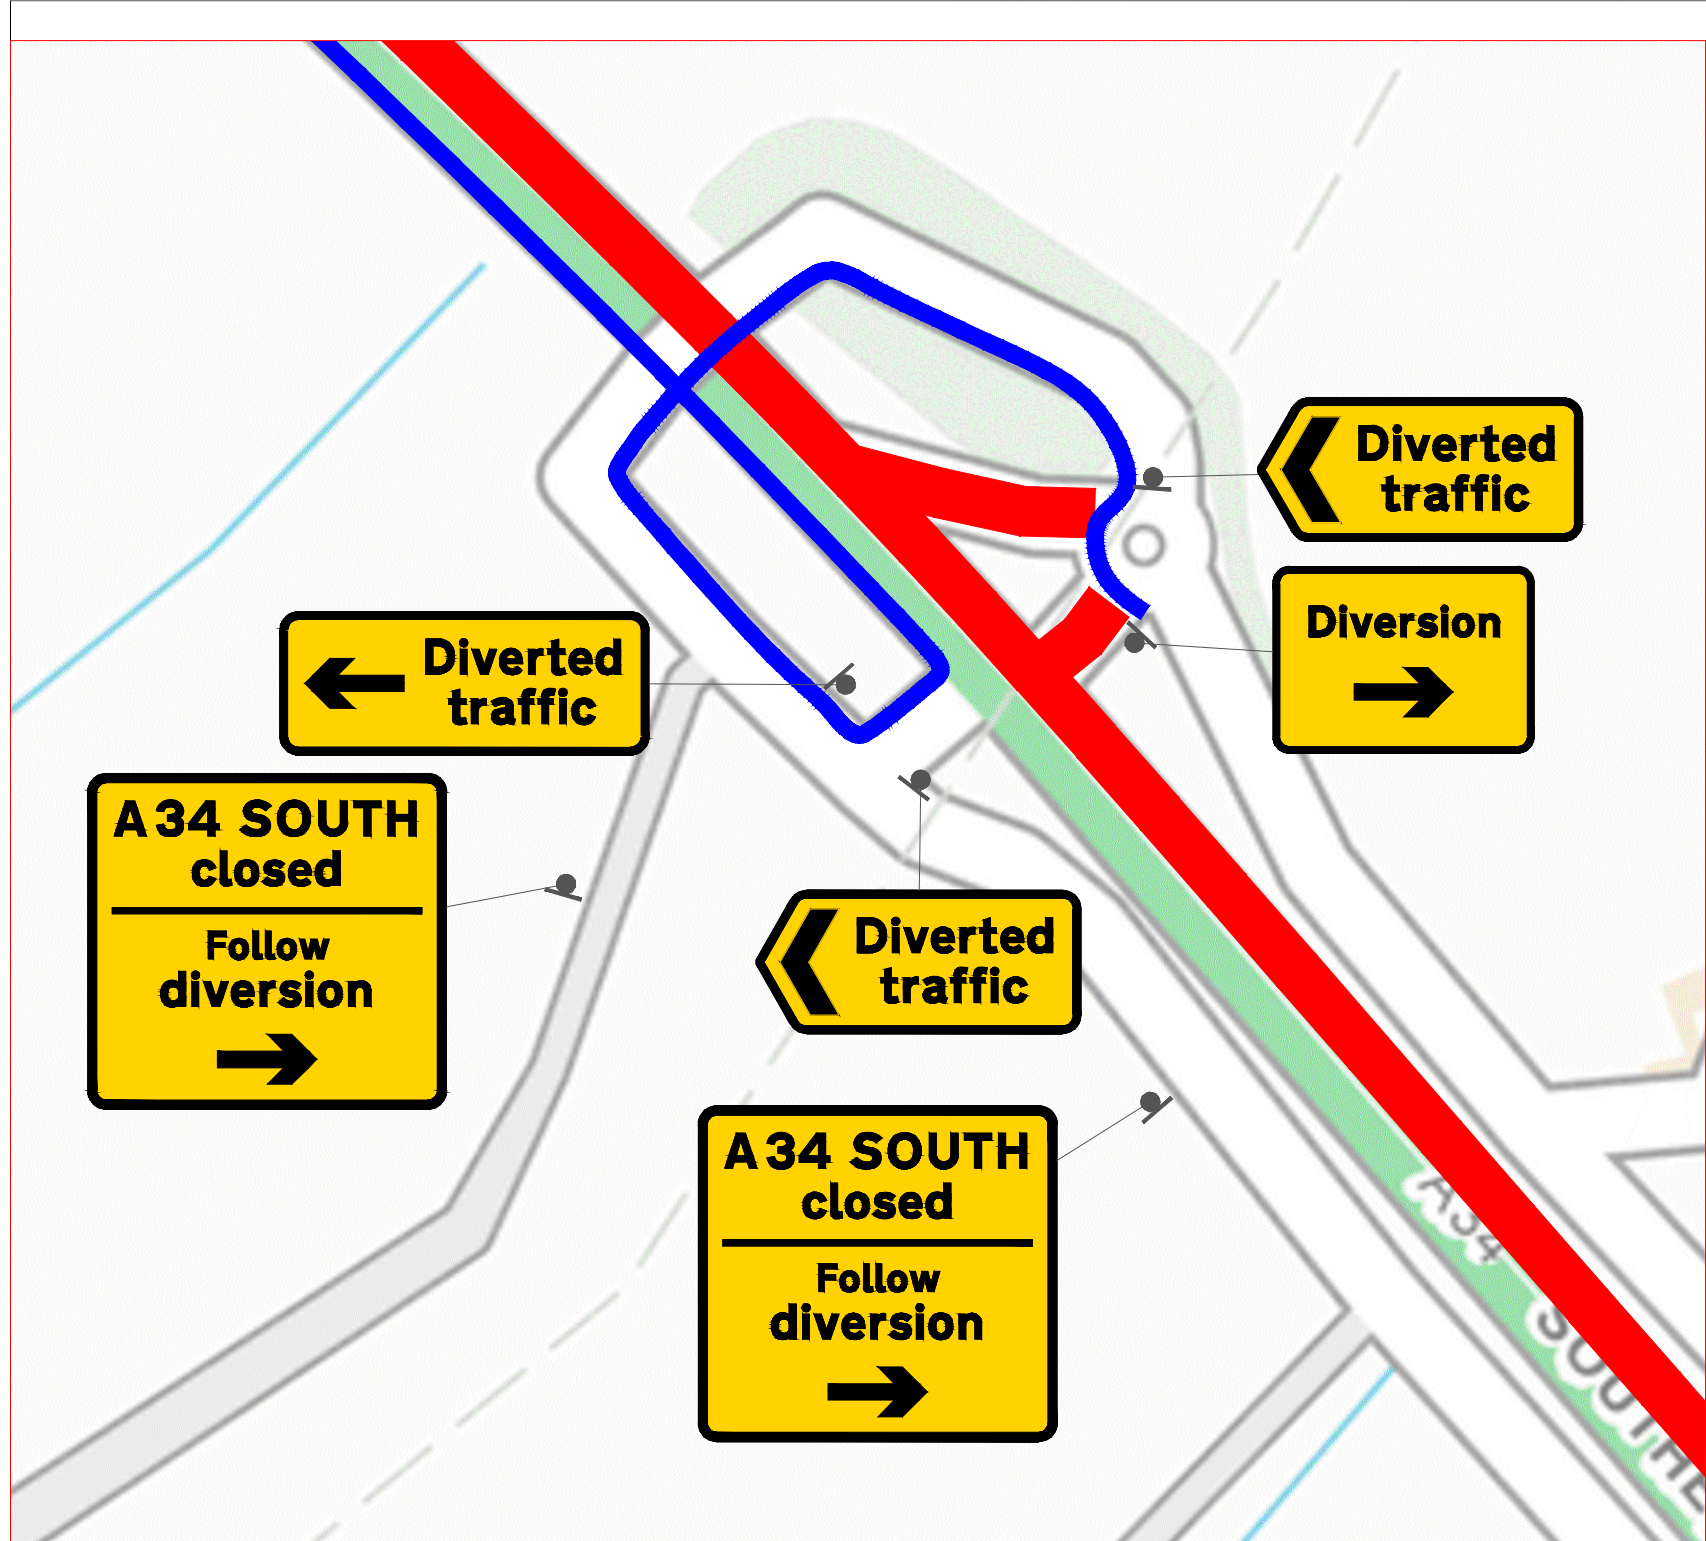


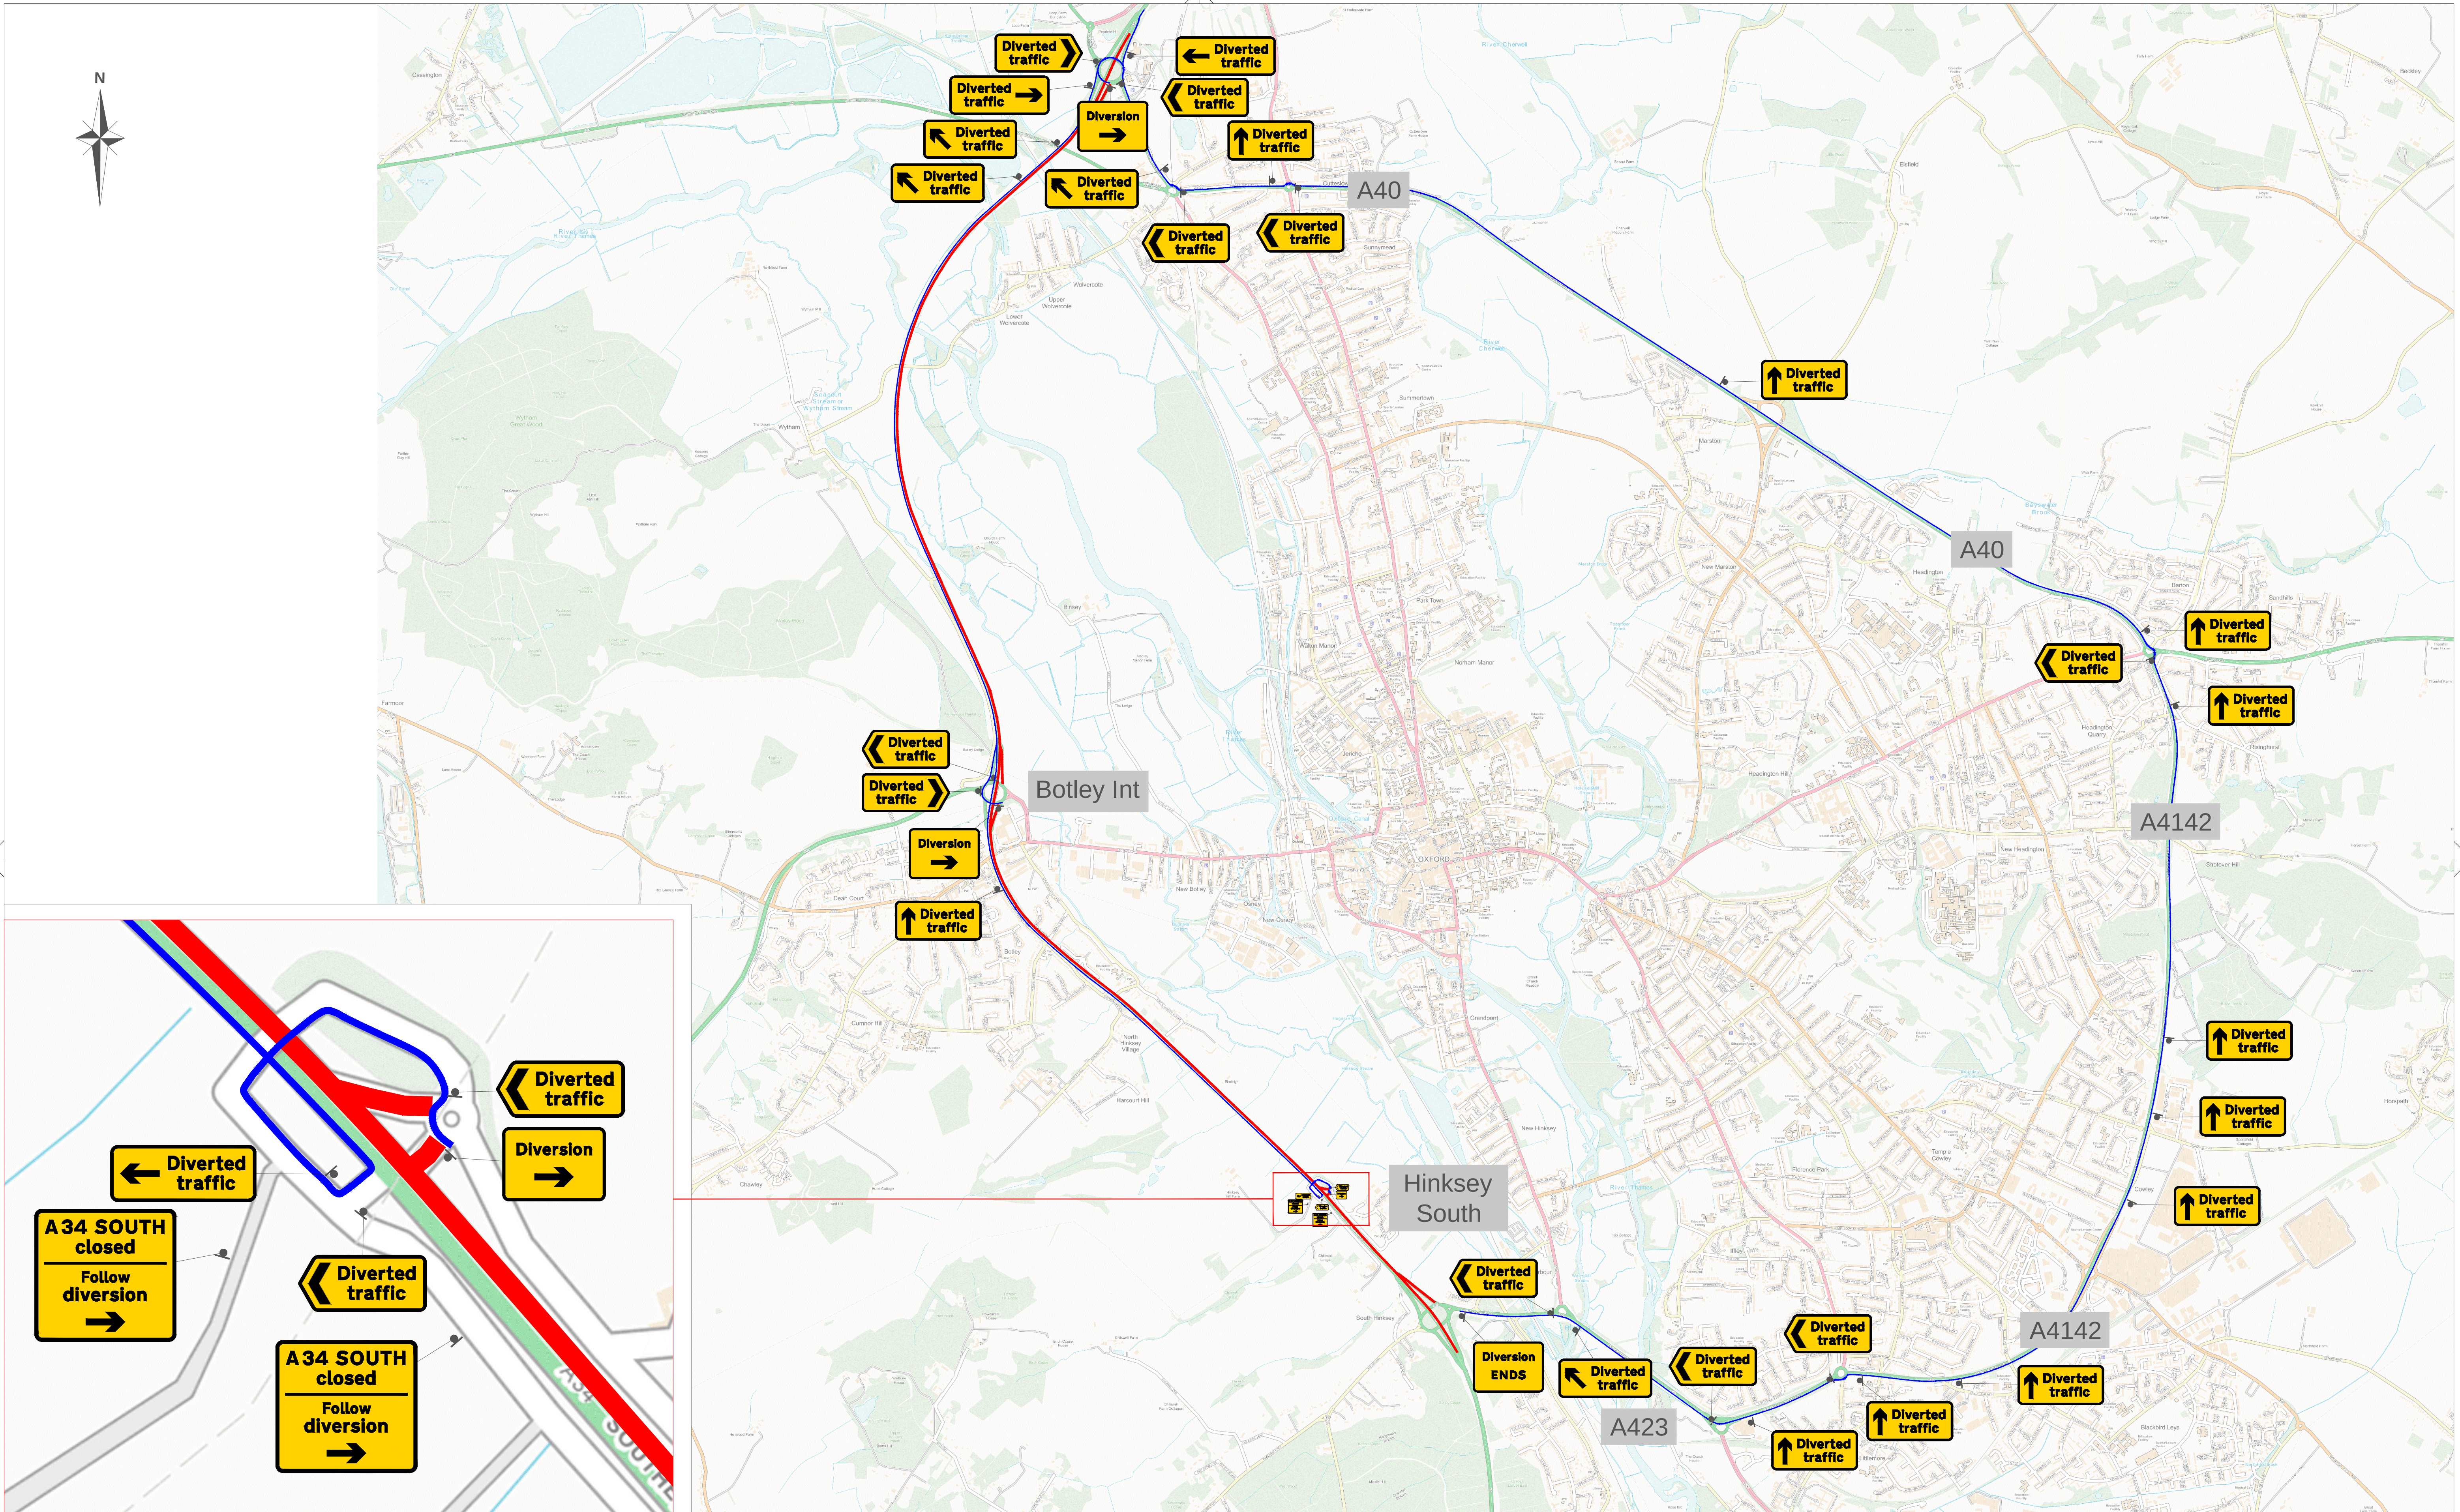

3 Thame Business Park, Wenman Road, Thame, OX9 3XA
01844 354 666 - TrafficManagement@ChevronTM.com

Unit 101, Fort Dunlop, Fort Parkway, Birmingham, B24 9FD
0121 328 7266 - info@consilium-ts.co.uk - www.consilium-ts.co.uk

Client

Project Title

A34 SOUTHBOUND
SOUTH HINKSEY
TO WOOTTON ROAD

Drawing Title

A34 PEARTREE INT
TO HINKSEY HILL
CLOSURE
DIVERSION DRAWING 1 OF 2

Purpose of Issue

DRAFT

Designed CIB	Drawn CIB	Checked DPM	Approved XYZ	Date 08/04/2026
Internal Project No. 49888		Suitability -		
Scale @ A1 NTS		Volume TTM		
Drawing Number Project Code/PIN HE617085	Originator CHE	Volume TTM	Rev P01	
A34 Location	DR Type	XX 0002 Role	Number	0m

X	-	-	-	-
X	-	-	-	-
X	-	-	-	-
X	-	-	-	-
X	-	-	-	-
X	-	-	-	-
X	-	-	-	-
X	-	-	-	-
X	-	-	-	-
DRAFT	CIB	DPM	8426	A
By	Check	Date	Suffix	

REVISION DETAILS

NOTES:

1. All traffic Management will be set out in accordance with the requirements of the Traffic Signs Manual, Chapter 8, 2020.

2. All initial tapers and stepped tapers will be highlighted with backlit sequentially flashing lights.

3. Any sign reference numbers used in this drawing refer to either the diagram numbers contained within the Traffic Signs Regulations and General Directions 2016 (TSRGD 2016), or when used as a sign authorised under Schedule 13 part 9 of these regulations, a diagram from Schedule 12 of the 2011 Regulations (TSRGD 2011).

4. All diversion signing will be fully installed before the closure is brought into effect.

5. All sign frames will be secured with sand bags.

6. Exact locations of signs are to be determined on site and will be positioned as to not obstruct any other sign, footpath or visibility.

7. Sign diagram 7001-3. Will be installed prior to the installation and removal of roadworks.

8. The inner boundary of the safety zone is omitted for clarity but is to be marked with barrier in accordance with TSM Chapter 8 at the appropriate distance for the speed of carriageway.

Key:

Traffic sign

610 TSRGD Sign Reference Number

Cone or Road Marking Detail

Traffic cone/cylinder

Closure

Diversion

THIS DOCUMENT HAS BEEN PREPARED PURSUANT TO AND SUBJECT TO THE TERMS OF CHEVRON'S APPOINTMENT BY ITS CLIENT. CHEVRON ACCEPTS NO LIABILITY FOR ANY USE OF THIS DOCUMENT OTHER THAN BY ITS ORIGINAL CLIENT OR FOLLOWING CHEVRON'S EXPRESS AGREEMENT TO SUCH USE, AND ONLY FOR THE PURPOSES FOR WHICH IT WAS PREPARED AND PROVIDED.

Qty: 11 Ref: 2703 Direction of temporary diversion route from junction ahead		Qty: 1 Ref: 2702 End of temporary diversion route																									
Qty: 1 Ref: 2703 Direction of temporary diversion route from junction ahead		Qty: 3 Ref: 2702 Start of temporary diversion route																									
Qty: 2 Ref: 2704 Direction of temporary diversion route		Qty: 2 Ref: 2703 Direction of temporary diversion route from junction ahead																									
Qty: 10 Ref: 2704 Direction of temporary diversion route		Qty: 4 Ref: 2703 Direction of temporary diversion route from junction ahead																									
Qty: 2 Ref: 13.9 Schedule 13-9: Temporary Information		<table><tr><th colspan="3">Equipment</th></tr><tr><td>Signs</td><td></td><td>36</td></tr><tr><td></td><td></td><td></td></tr><tr><td></td><td></td><td></td></tr><tr><td></td><td></td><td></td></tr><tr><td></td><td></td><td></td></tr><tr><td></td><td></td><td></td></tr><tr><td></td><td></td><td></td></tr></table>		Equipment			Signs		36																		
Equipment																											
Signs		36																									